



# Premium Booth 3mW x 3mD Left Corner Booth

LT-B-9-L\_Cnr  
3mW x 3mD x 3.5mH

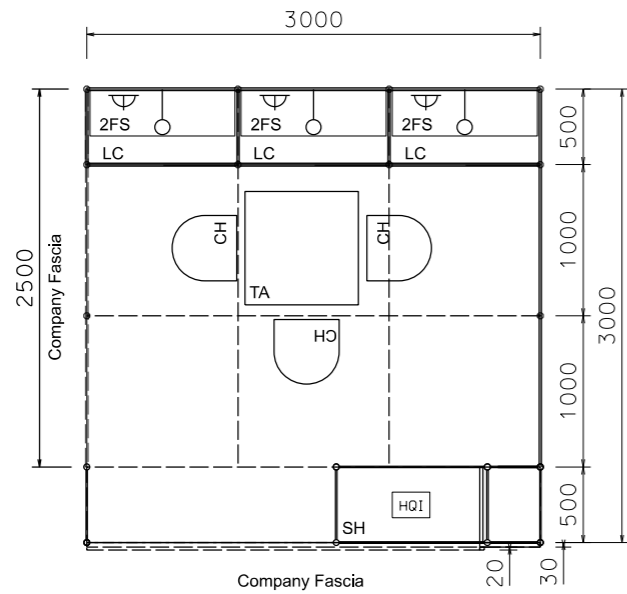


PLAN


System side panel w/  
grey sticker (OR 072) fin.  
Wooden plywd company  
fascia in spray painted fin.  
-Pantone #2603C  
-Company name in white

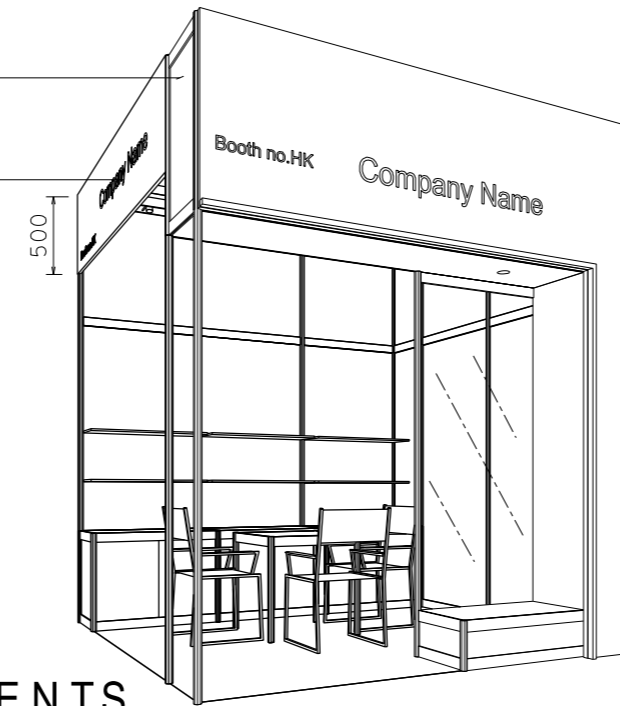

PERSPECTIVE N.T.S

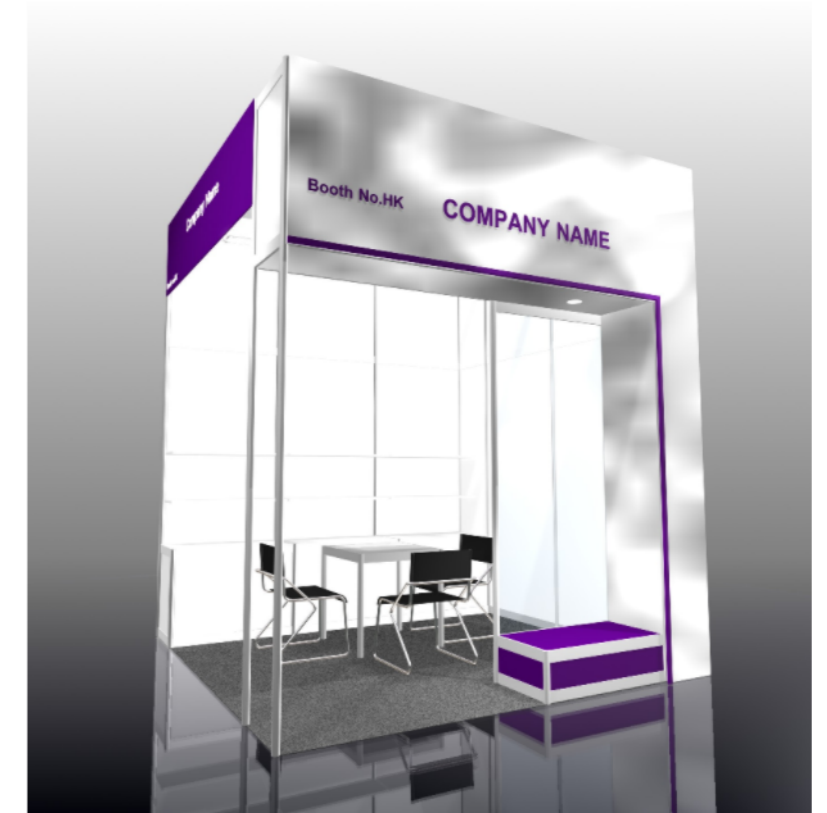

COLOUR PERSPECTIVE N.T.S

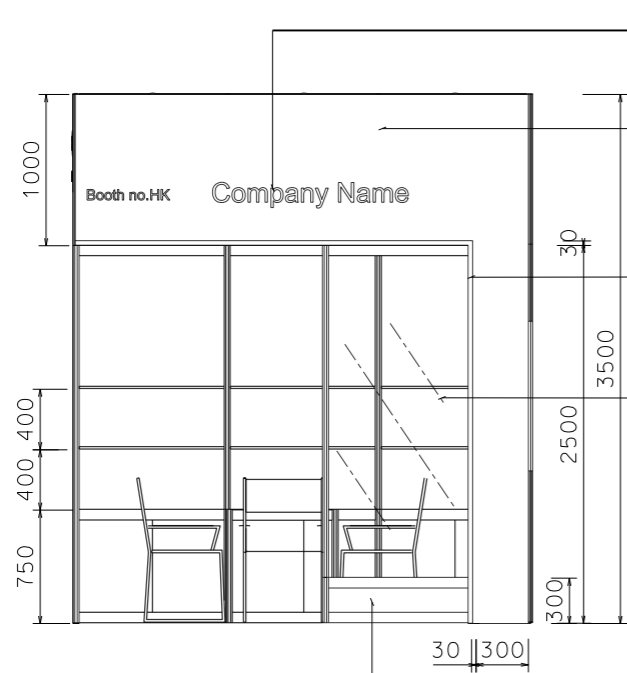

FRONT ELEVATION

Company name letters  
(Respect M3182)

Wooden plywd front panel  
spray painted fin.  
-Pantone #cool grey2C

30mm W colour strip w/  
20mmD artline sticker  
- Pantone #2603C

Clear acrylic panel  
behind the podium

0.3mH x 1mW x 0.5mD  
display podium with colour  
lamination  
(Respect M 3182)

BOOTH SPECIFICATION		QTY
	Front display podium (1mW x 0.3mH) with clear acrylic back panel in colour sticker lamination w/ 1 x HQL white light	1
	Lockable cabinet (1mL x 0.5mD x 0.75mH)	3
	Wooden shelf (flat) (1mL x 0.3mD)	6
	Square meeting table (0.7m X0.7m x 0.75mH)	1
	Black leather chair	3
	Longarmed spotlight w/13 watt LED lamp (yellow) set at 3.5mH	3
	800w Square pin power socket	3
	Ceiling grid (175mmH) set at 3.5mH	14m

FILE PATH - L:\Local Fair Premium Booth 2011\LT\13W Lamp\LT-B layout\LT-B-2d.layout\_update.dgn



NOTES UNLESS OTHERWISE SPECIFIED ALL DIMENSIONS ARE IN MM.

.....  
.....  
.....

.....  
.....  
.....

REVISION  
06/02/2014  
18/07/2014  
12-07-2019

DATE: 12-07-2019  
SCALE: 1 : 50 (A3)  
DRAWN BY: ..  
CHECKED BY: .....

TITLE  
Premium  
Booth  
LT-B-9  
L Corner

PROJECT  
PREMIUM BOOTH  
3m x 3m  
L Corner  
DATE: XXXXXXXX

SHEET  
LT-B01b